


21'8" X 35'9" LAGOON LEFT

LAYOUT DIMENSIONS

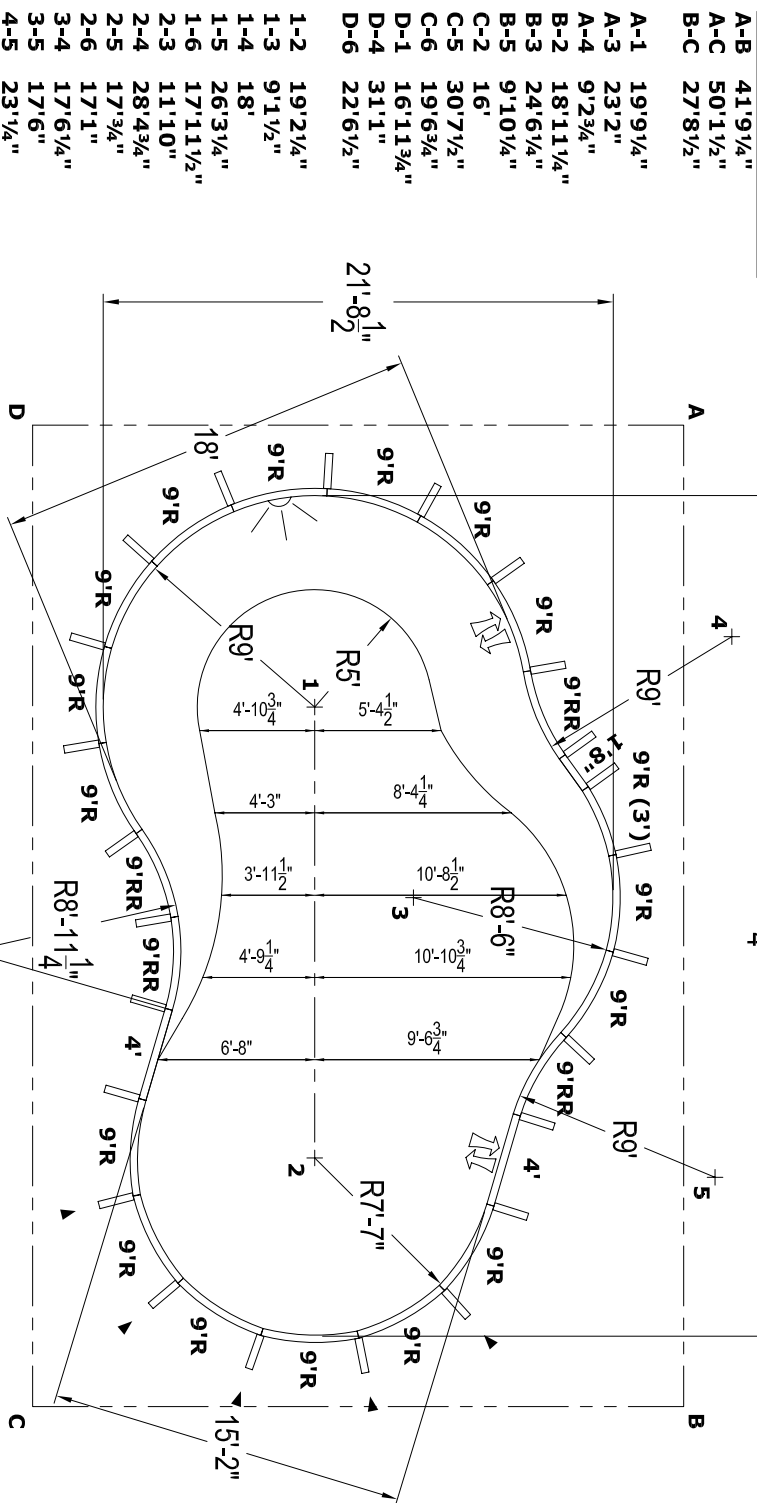

GENERAL NOTES

1. These are finished dimensions ready for the liner.
2. Dimensions are from inside pool panels.
3. The water level should be no more than 6" below the coping receptor (hangtab) slot.

EXCAVATION NOTES

1. Rough excavation should be 2" to 3" deeper in each instance.
2. Soil to have minimum bearing capacity of 2000 P.S.F.
3. Locate top of pool at least 6" above surrounding land elevation.
4. See "Panel Shelf Detail" for excavation around pool.
5. Fill voids under base of panels and lamp well.
6. Backfill with non-expansive material.

ADDITIONAL NOTES

THIS DOCUMENT IS FOR ILLUSTRATIVE PURPOSES ONLY. The dealer or contractor who sells or installs your pool is an independent contractor and is not an agent of the Manufacturer. The construction methods illustrated here are suggestions and apply only to normal ground conditions. There may be additional precautions and/or methods of construction. Proper installation is the responsibility of the dealer/contractor.

DIMENSIONS


A	18'	K	6'
B	35'9 1/2"	L	14'
D	3'4"	M	11'9 1/2"
E	4'8"	M2	-
F	8'	T	15'2"
G	10'	S	21'8 1/2"
H	4'	N	-
I	4'	P	8'11 1/4"
J	4'	U	8'6"

NSPI TYPE
PERIMETER

II
93'7"

AREA
CAPACITY


776
19210

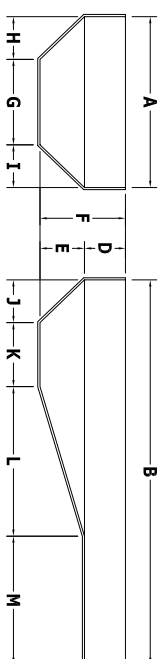


BILL OF MATERIALS

QTY	PART	DESCRIPTION
1	HP104	4" PANEL
1	HP104A	4" PANEL (A/G)
1	HP116	18" SPECIAL PANEL
14	HP159	9R PANEL
1	HP159LL	9R PANEL (LIGHT)
1	HP159A	9R PANEL (A/G)
1	HP125	(9R) 3 ROMAN INSERT
4	HP119M	9R REVERSE
5	HP126	5° WEDGE
24	HP199	BRACE

PANEL SHELF DETAIL

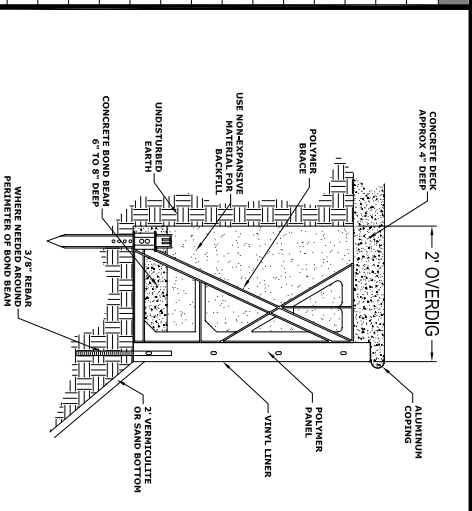

COPING LAYOUT

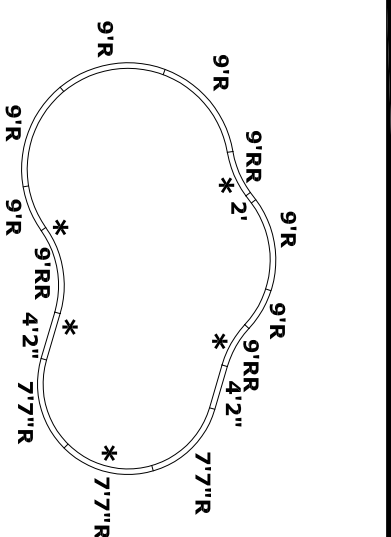

NO DIVING WARNING


ATTENTION DEALER/BUILDER:
It is your responsibility to ensure the safety package provided is delivered to the pool owner and that the "NO DIVING" labels are properly installed.

NO DIVING WARNING LABELS MUST BE INSTALLED IN NO DIVING AREAS ACCORDING NSPI SPECIFICATIONS

A DANGER
NO DIVING
SHALLOW WATER
DIVING MAY CAUSE DEATH OR PERMANENT INJURY

* SUGGESTED LABEL LOCATIONS ARE SPECIFIED IN THE COPING LAYOUT

PRE-CUT PANEL LEGEND

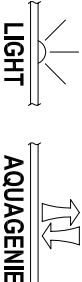

GENERAL NOTES

1. These are finished dimensions ready for the liner.
2. Dimensions are from inside pool panels.
3. The water level should be no more than 6" below the coping receptor (hangtab) slot.

EXCAVATION NOTES

1. Rough excavation should be 2" to 3" deeper in each instance.
2. Soil to have minimum bearing capacity of 2000 P.S.F.
3. Locate top of pool at least 6" above surrounding land elevation.
4. See "Panel Shelf Detail" for excavation around pool.
5. Fill voids under base of panels and lamp well.
6. Backfill with non-expansive material.

ADDITIONAL NOTES

THIS DOCUMENT IS FOR ILLUSTRATIVE PURPOSES ONLY. The dealer or contractor who sells or installs your pool is an independent contractor and is not an agent of the Manufacturer. The construction methods illustrated here are suggestions and apply only to normal ground conditions. There may be additional precautions and/or methods of construction. Proper installation is the responsibility of the dealer/contractor.

DATE: JAN 2006
PANEL LINE: HYDRA
DRAWING TITLE: 21'8" X 35'9" LAGOON LEFT
DRAWING NUMBER: 10930

543 South Main Street - Sweetwater, TN 37874

Copyright © 2006 by Hydra Pools.