


# 22'4" X 40'2" MIRAGE



DIMENSIONS		NSPI TYPE	II	AREA	898
A	17'	K	6'		
B	40'1 1/2"	L	14'		
D	3'4"	M	16'1 3/4"	PERIMETER	103'3"
E	4'8"	M2	-	CAPACITY	21528
F	8'	T	20'7"		
G	9'	S	22'4 1/2"		
H	4'	N	-		
I	4'	P	-		
J	4'	U	-		

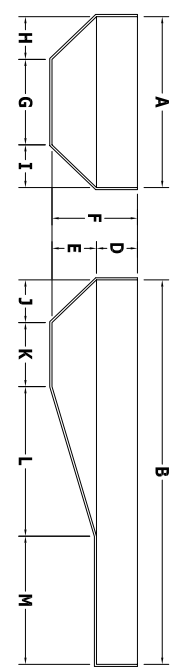

### BILL OF MATERIALS

QTY	PART	DESCRIPTION
1	HP106A	6' PANEL (A/G)
1	HP103	3' PANEL
2	HP102	2' PANEL
2	HP116	18" SPECIAL PANEL
13	HP159	9R PANEL
1	HP159LL	9R PANEL (LIGHT)
1	HP159A	9R PANEL (A/G)
2	HP125	(9R) 3 ROMAN INSERT
1	HP110	(9R) 2 OVAL INSERT
2	HP115	(9R) 1 OVAL INSERT
4	HP119M	9R REVERSE
30	HP199	BRACE

### PANEL SHELF DETAIL

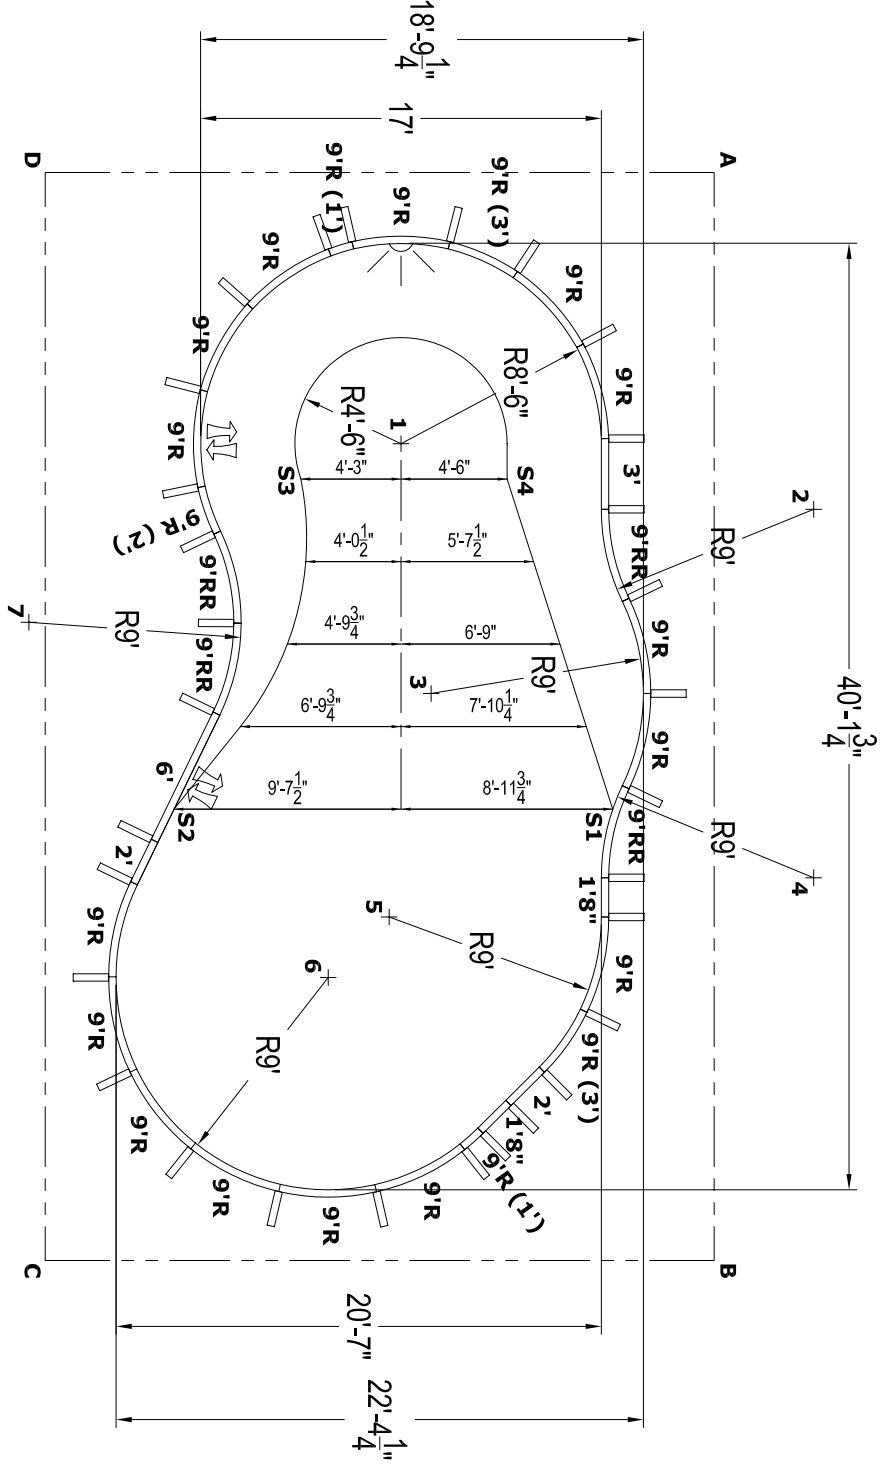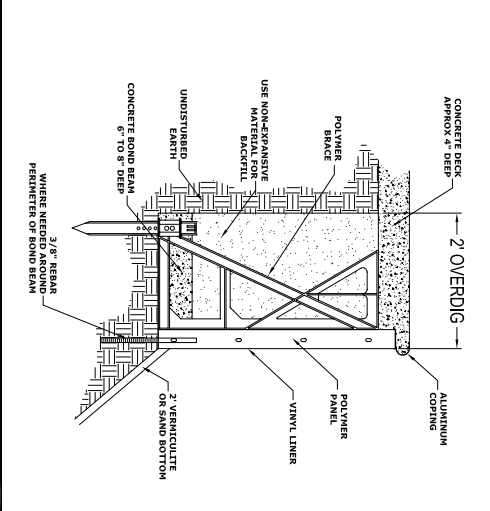

LAYOUT DIMENSIONS		
A-B	46'1 3/4"	A-1 17'6 3/4"
A-C	54'2"	A-2 14'10 3/4"
B-C	28'4 1/4"	A-3 25'1 3/4"
		A-7 34'9"
		B-3 26'10 1/2"
		B-4 16'9 1/4"
		B-5 20'3 3/4"
		B-6 20'3 1/2"

SLOPE LAYOUT		
S1-B	19'7 1/2"	
S1-C	30'9"	
S2-B	29'10 1/4"	
S2-C	19'10 3/4"	
S3-A	21'9 3/4"	
S3-D	16'11"	
S4-A	15'8 1/4"	
S4-D	23'6"	

### GENERAL NOTES

1. These are finished dimensions ready for the liner.
2. Dimensions are from inside pool panels.
3. The water level should be no more than 6" below the coping receptor (hanging) slot.


### EXCAVATION NOTES

1. Rough excavation should be 2" to 3" deeper in each instance.
2. Soil to have minimum bearing capacity of 2000 P.S.F.
3. Locate top of pool at least 6" above surrounding land elevation.
4. See "Panel Shelf Detail" for excavation around pool.
5. Fill voids under base of panels and lamp well.
6. Backfill with non-expansive material.

### ADDITIONAL NOTES

THIS DOCUMENT IS FOR ILLUSTRATIVE PURPOSES ONLY. THE dealer or contractor who sells or installs your pool is an independent contractor and is not an agent of the Manufacturer. The construction methods illustrated here are suggestions and apply only to normal ground conditions. There may be additional precautions and/or methods of construction. Proper installation is the responsibility of the dealer/contractor.

### COPING LAYOUT

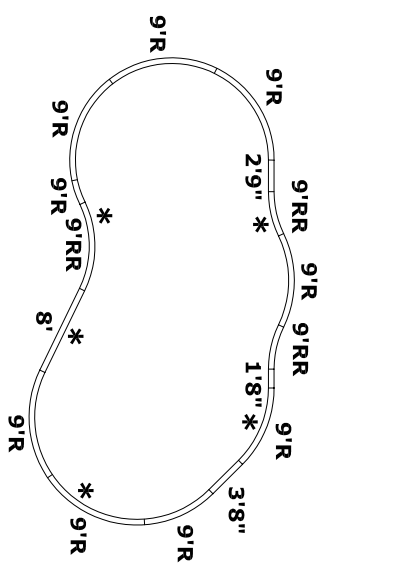

### NO DIVING WARNING


ATTENTION DEALER/BUILDER:  
It is your responsibility to ensure the safety package provided is delivered to the pool owner and that the "NO DIVING" labels are properly installed.

NO DIVING WARNING LABELS MUST BE INSTALLED IN NO DIVING AREAS ACCORDING NSPI SPECIFICATIONS

**A DANGER**  
**NO DIVING**  
**SHALLOW WATER**  
DIVING MAY CAUSE DEATH OR PERMANENT INJURY

\* SUGGESTED LABEL LOCATIONS ARE SPECIFIED IN THE COPING LAYOUT

### PRE-CUT PANEL LEGEND

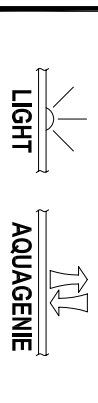

543 South Main Street - Sweetwater, TN 37874

DATE	PANEL LINE	DRAWING TITLE	DRAWING NUMBER
JAN 2006	HYDRA	22'4" X 40'2" MIRAGE	10915